

SAMPLE PLOT PLAN


Address - 309 ANN STREET
 Scotia N.Y

Owner - JOHN DOE
 399-9999

Scale - 1" = 20'

NOTE - Scale may be distorted due to reproduction

ANN STREET

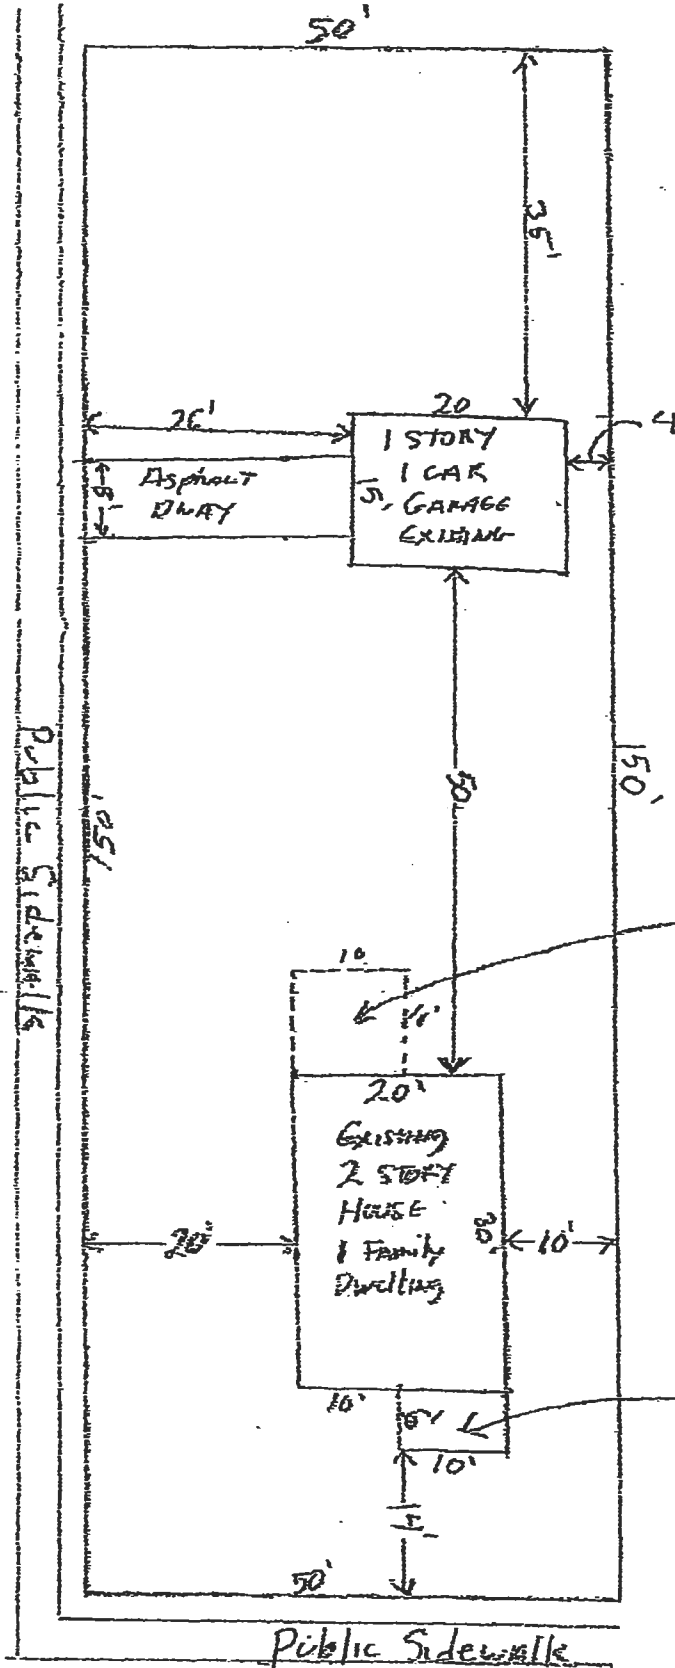

Proposed 10x10 DECK
 Approx 3' High + Railings

EXISTING Porch OPEN POST FOUNDATION

MAIN STREET